


OBUHVAT PLANA
OBJEKAT: APART HOTEL
INVESTITOR:STRAHINJA SEKULIĆ
KATASTARSKA PARCELA BROJ: 905 KO BRDO

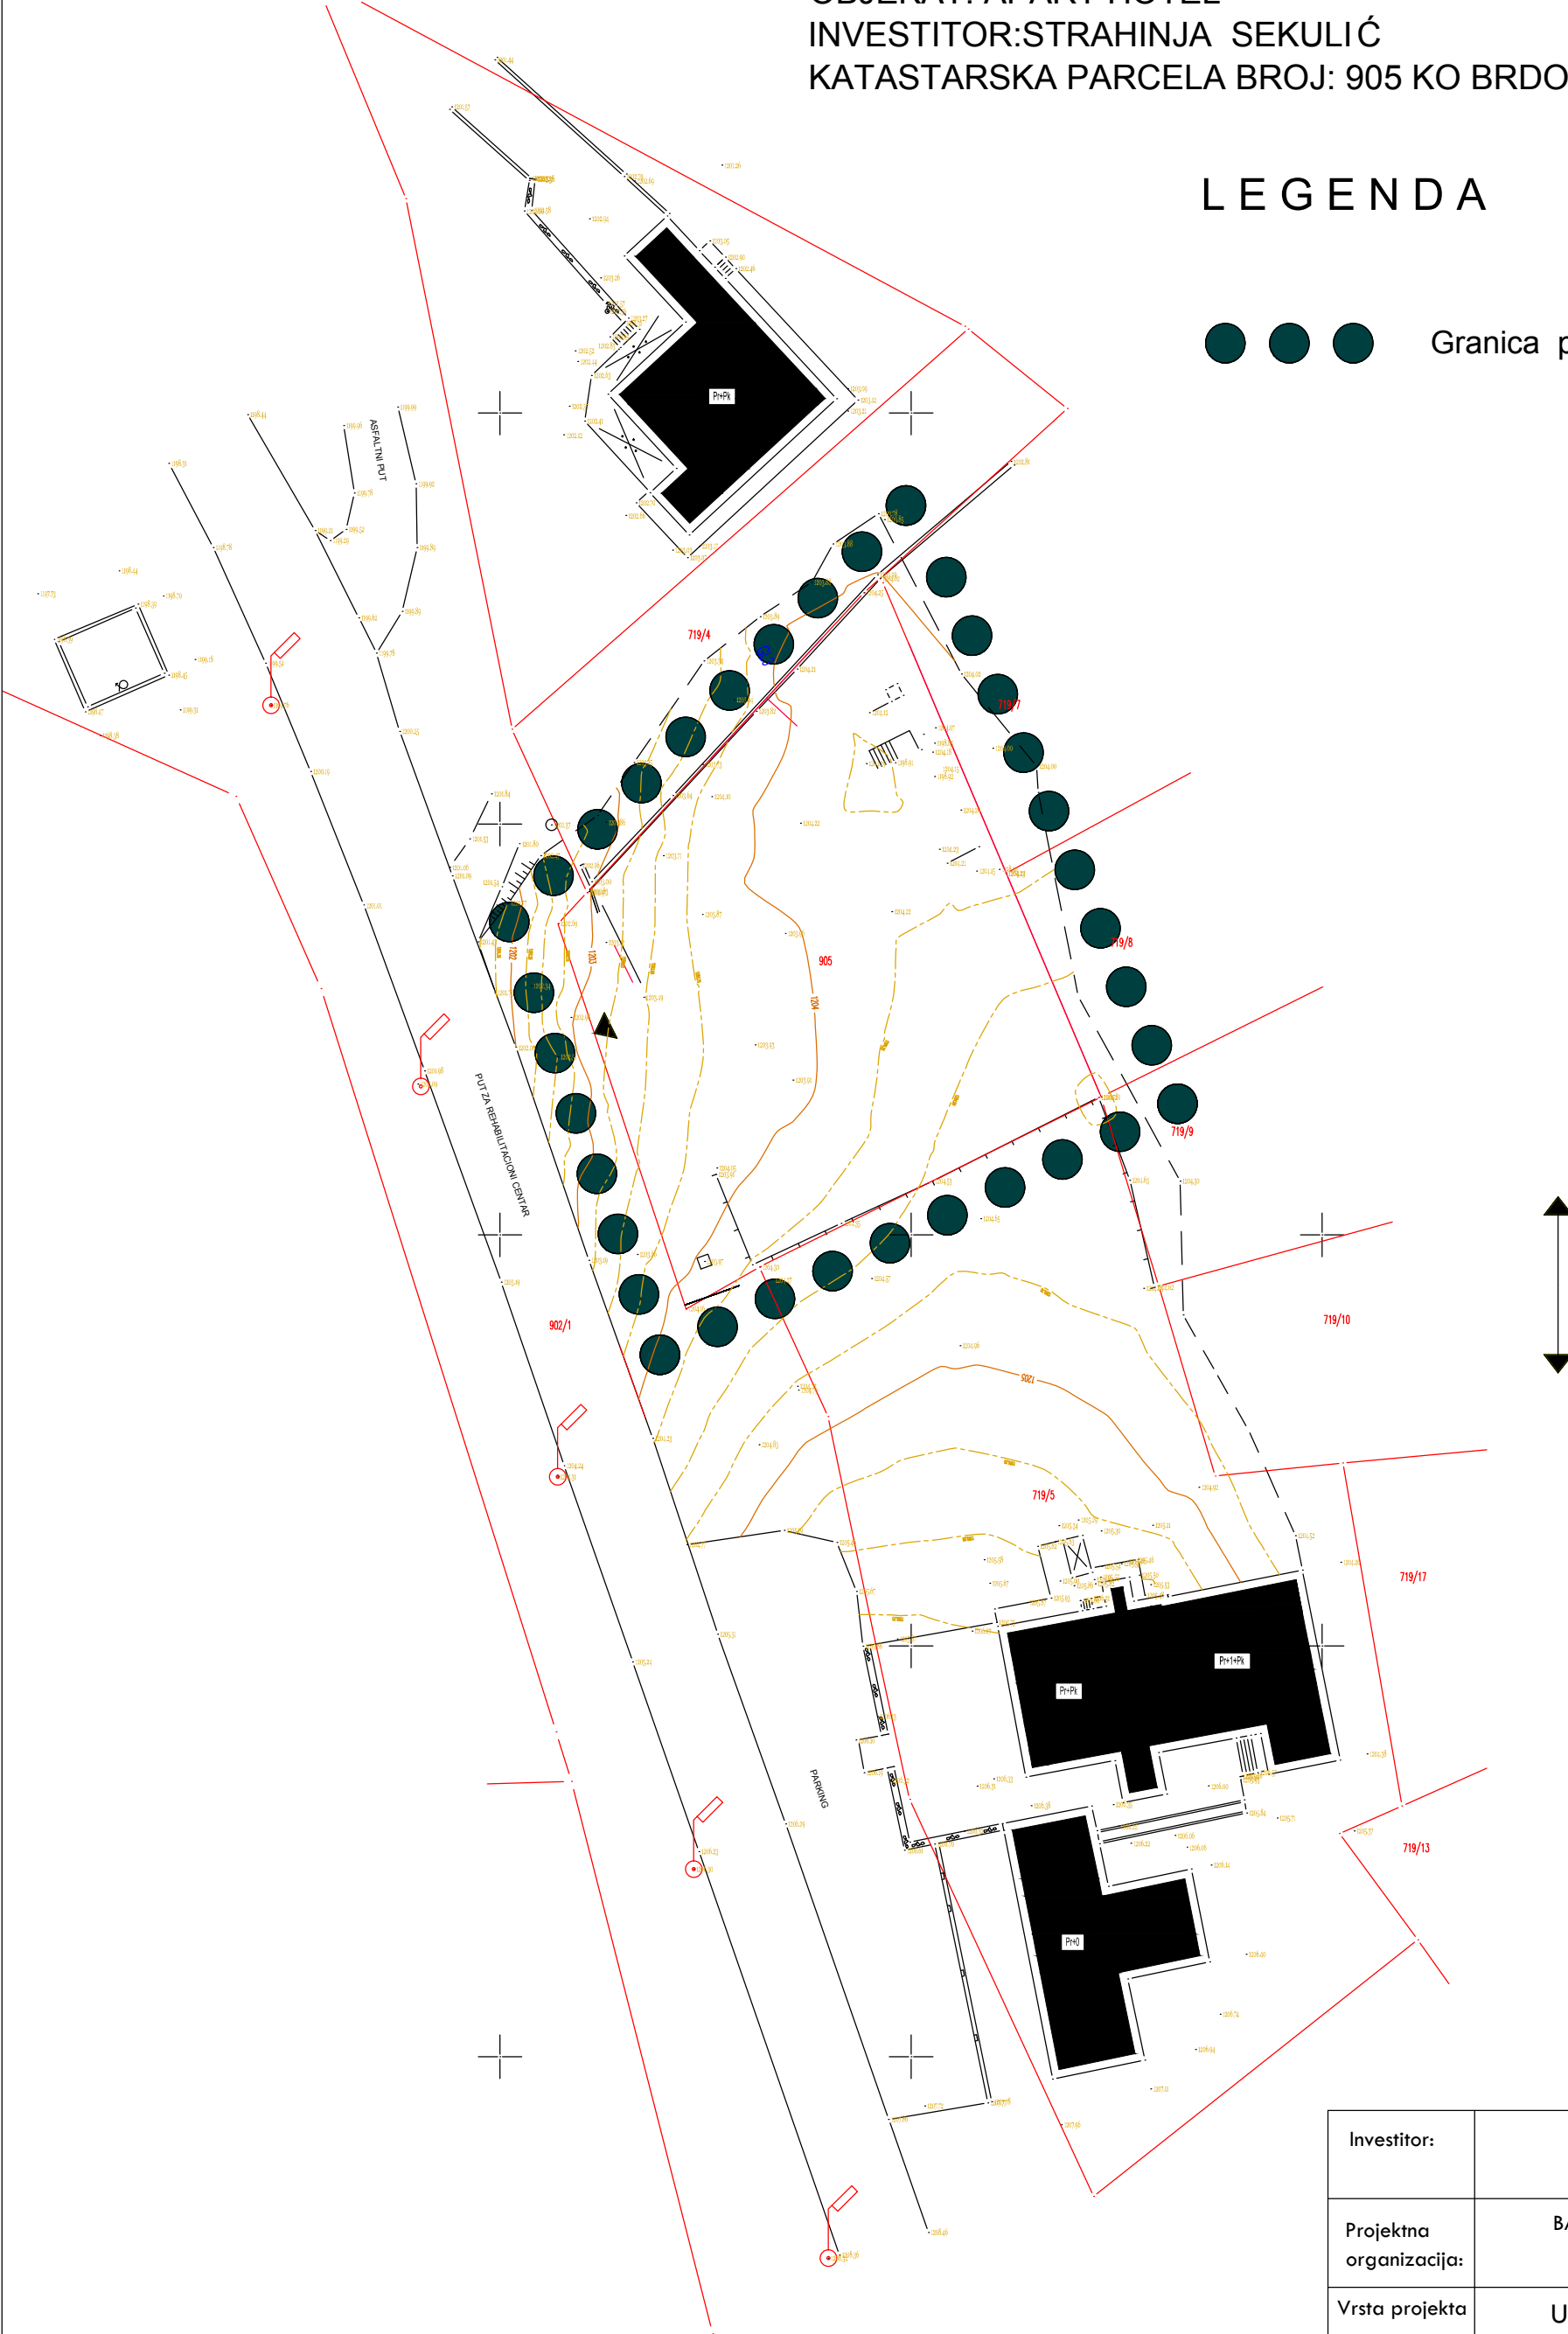

LEGENDA

● ● ● Granica projekta



Investitor:	STRAHINJA SEKULIĆ Nova Varoš		
Projektna organizacija:	BAUART DOO,Prijepolje ul.Rajka L. Divca bb		
Vrsta projekta	Urbanistički projekat		
Odgovorni urbanista	Mirsad H.Šantić dipl.inž.arh. Ic.br. 200 0293 03		
Naziv crteža	GRANICE PROJEKTA		
Razmera	R = 1 : 250		
Datum izrade	april,2026.	broj lista	1.